


Studio floor plan

Lighting grid is above studio
 Ceiling height varies up to 4.5m
 Shooting area 510sq ft


There is ample free parking

NB the infinity area is normally painted white

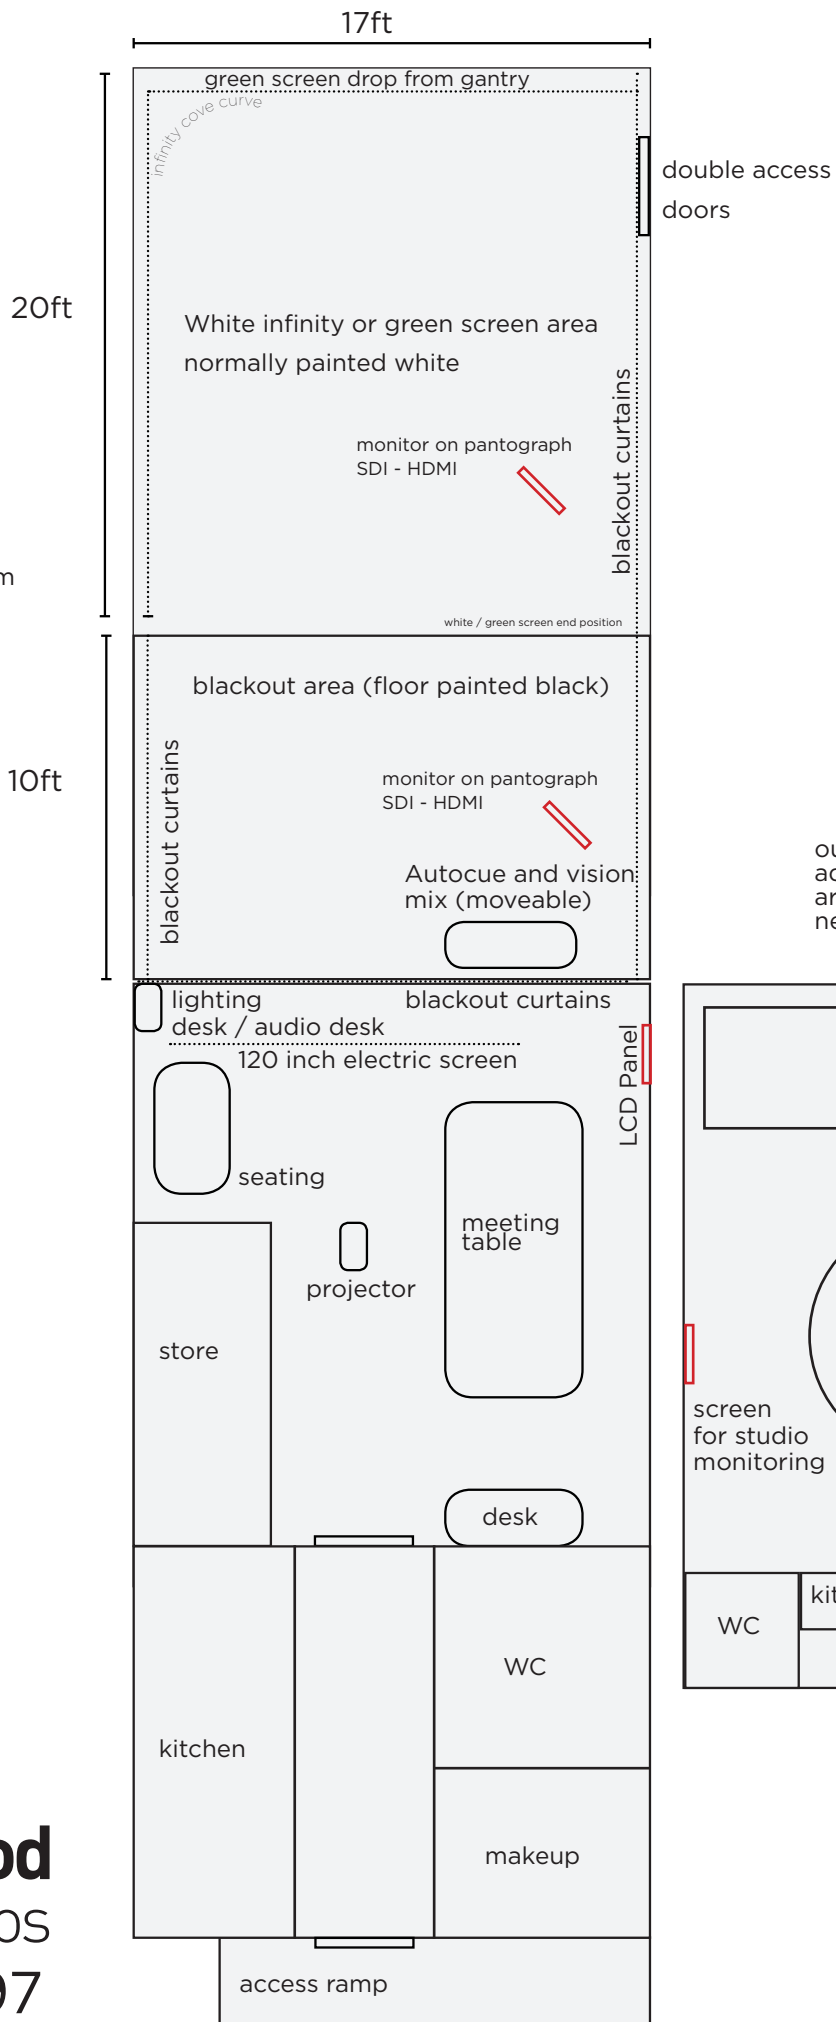

our offices and additional green room area are in the building next door.

Light grid

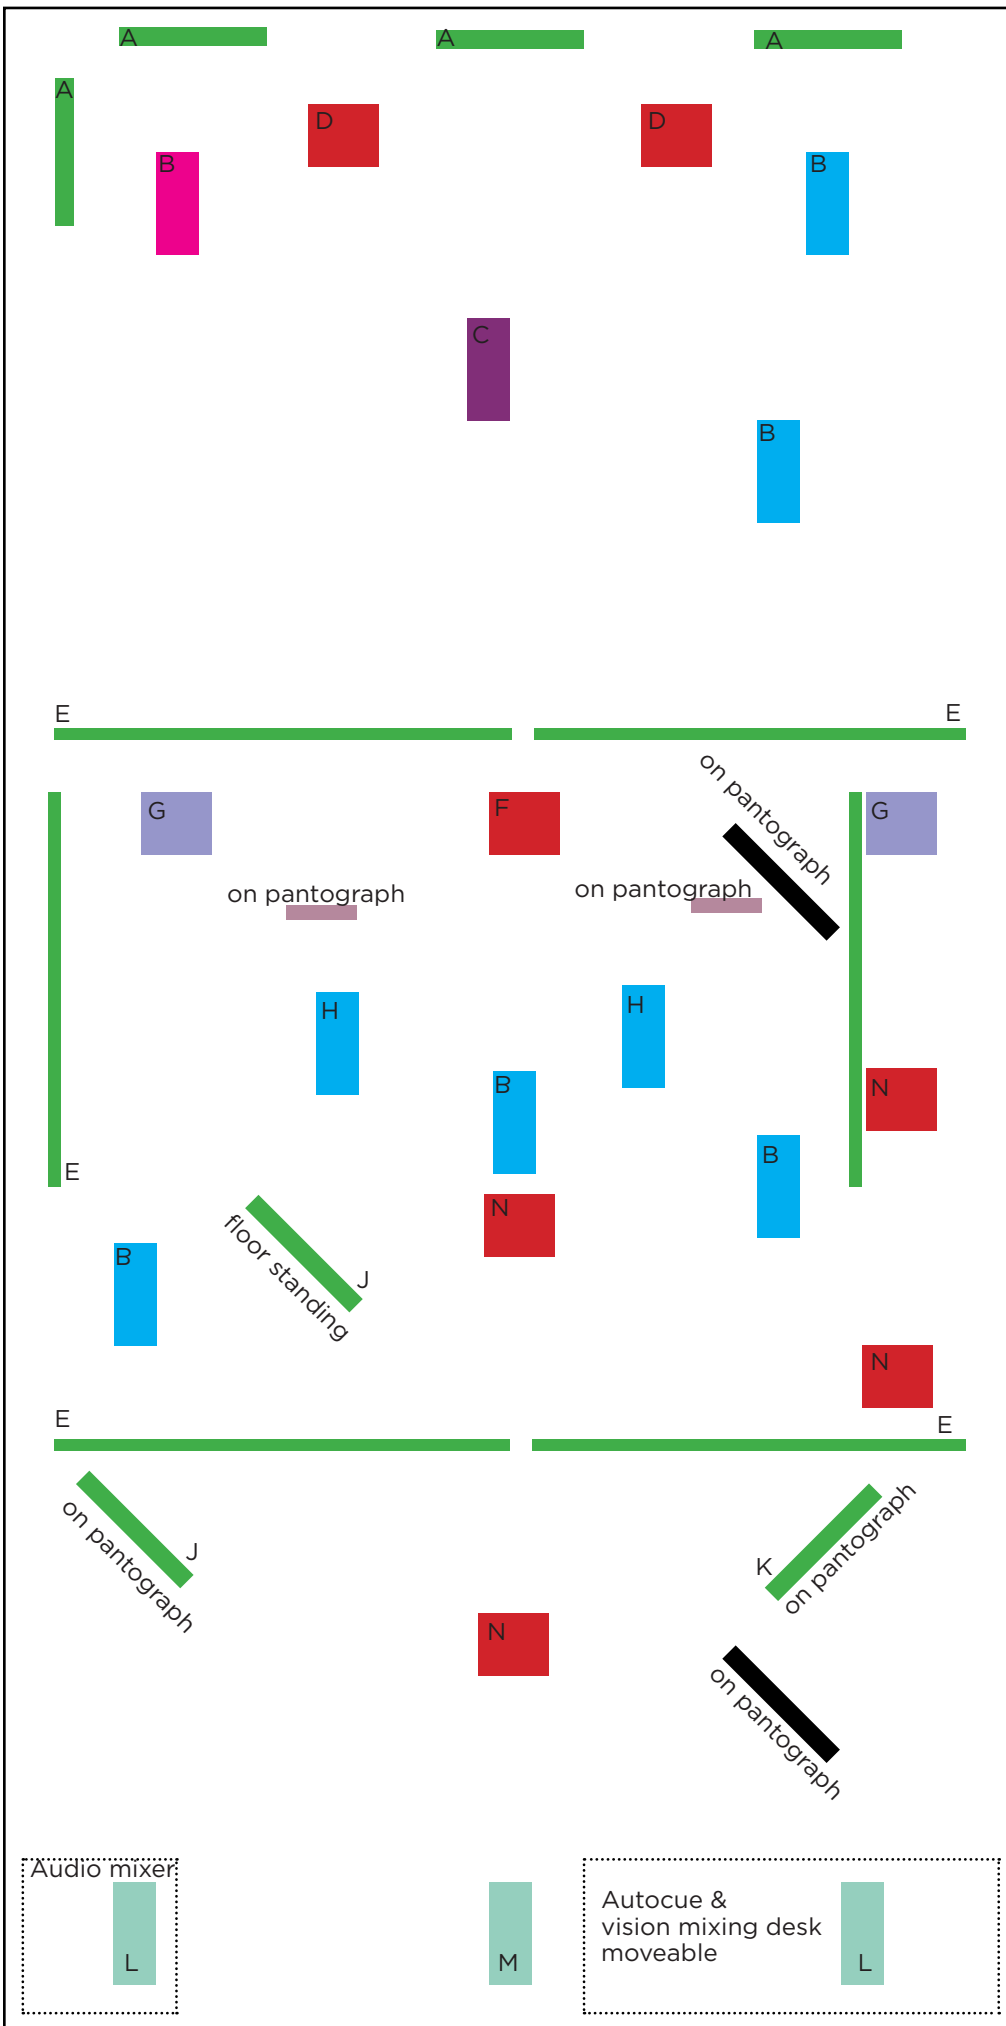

- 1000w floods
- flourescents
- 1000w fresnel (lens)
- 1000w fresnel
- 1000w profile
- flags
- fresnel
- 22inch screen on pantograph SDI - HDMI in
- flasheads

A = 73w Tubes

B = Lee Coloran Windsor 1000 - 1200 Fresnel

C = Strad Profile Fresnel 650w

D = Arri Mini Cyc 1000

E = 140w flourescents

F = Midor 500w flood

G = Solaflash 8000

H = Lee Coloran Windsor 1000 - 1200 Fresnel 16-34

J = 200w Flourescent

K = 300w Flourescent dimmable

L = Sachtler Director 301H Fresnel 300w

M = Strand Quartet 22140 Freesnel 650w

N = 1000w Flood

Position of lights is approximate, 12 channels of dimmable lighting

Additional floor lights are available for hire, ie dado, red heads, blondes. Please contact us for more info.

front of studio